
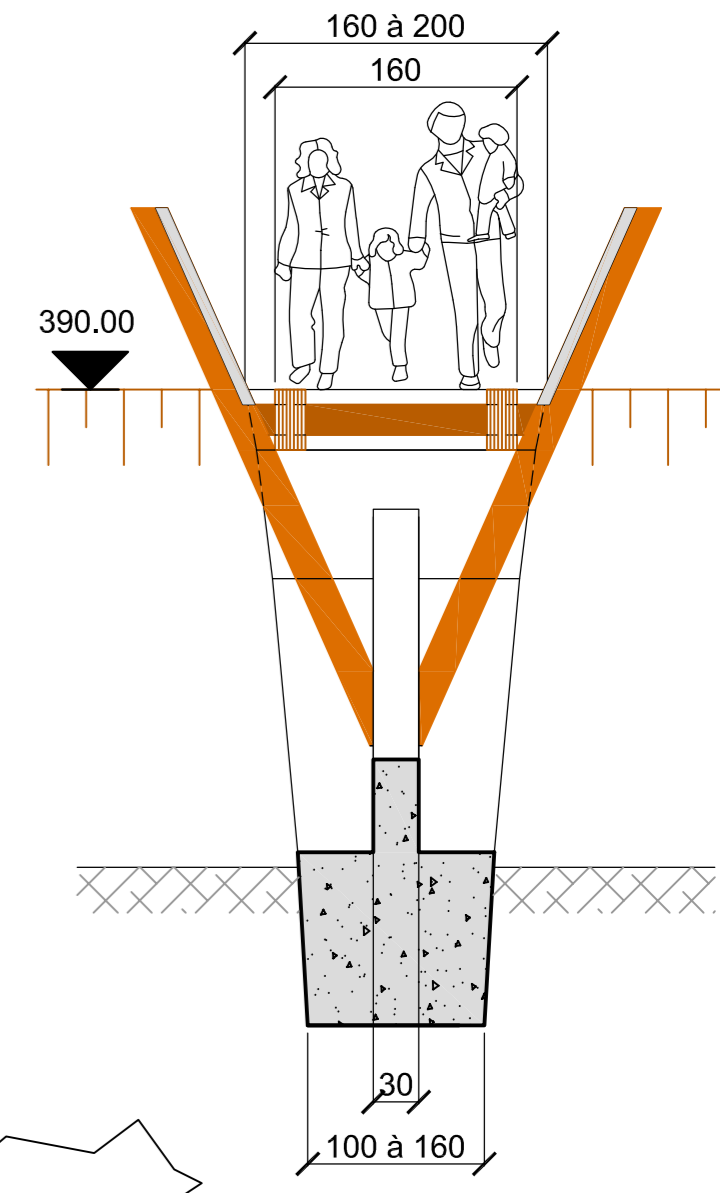


### Coupe A-A

ECH.: 1/50


### Coupe B-B

ECH.: 1/50

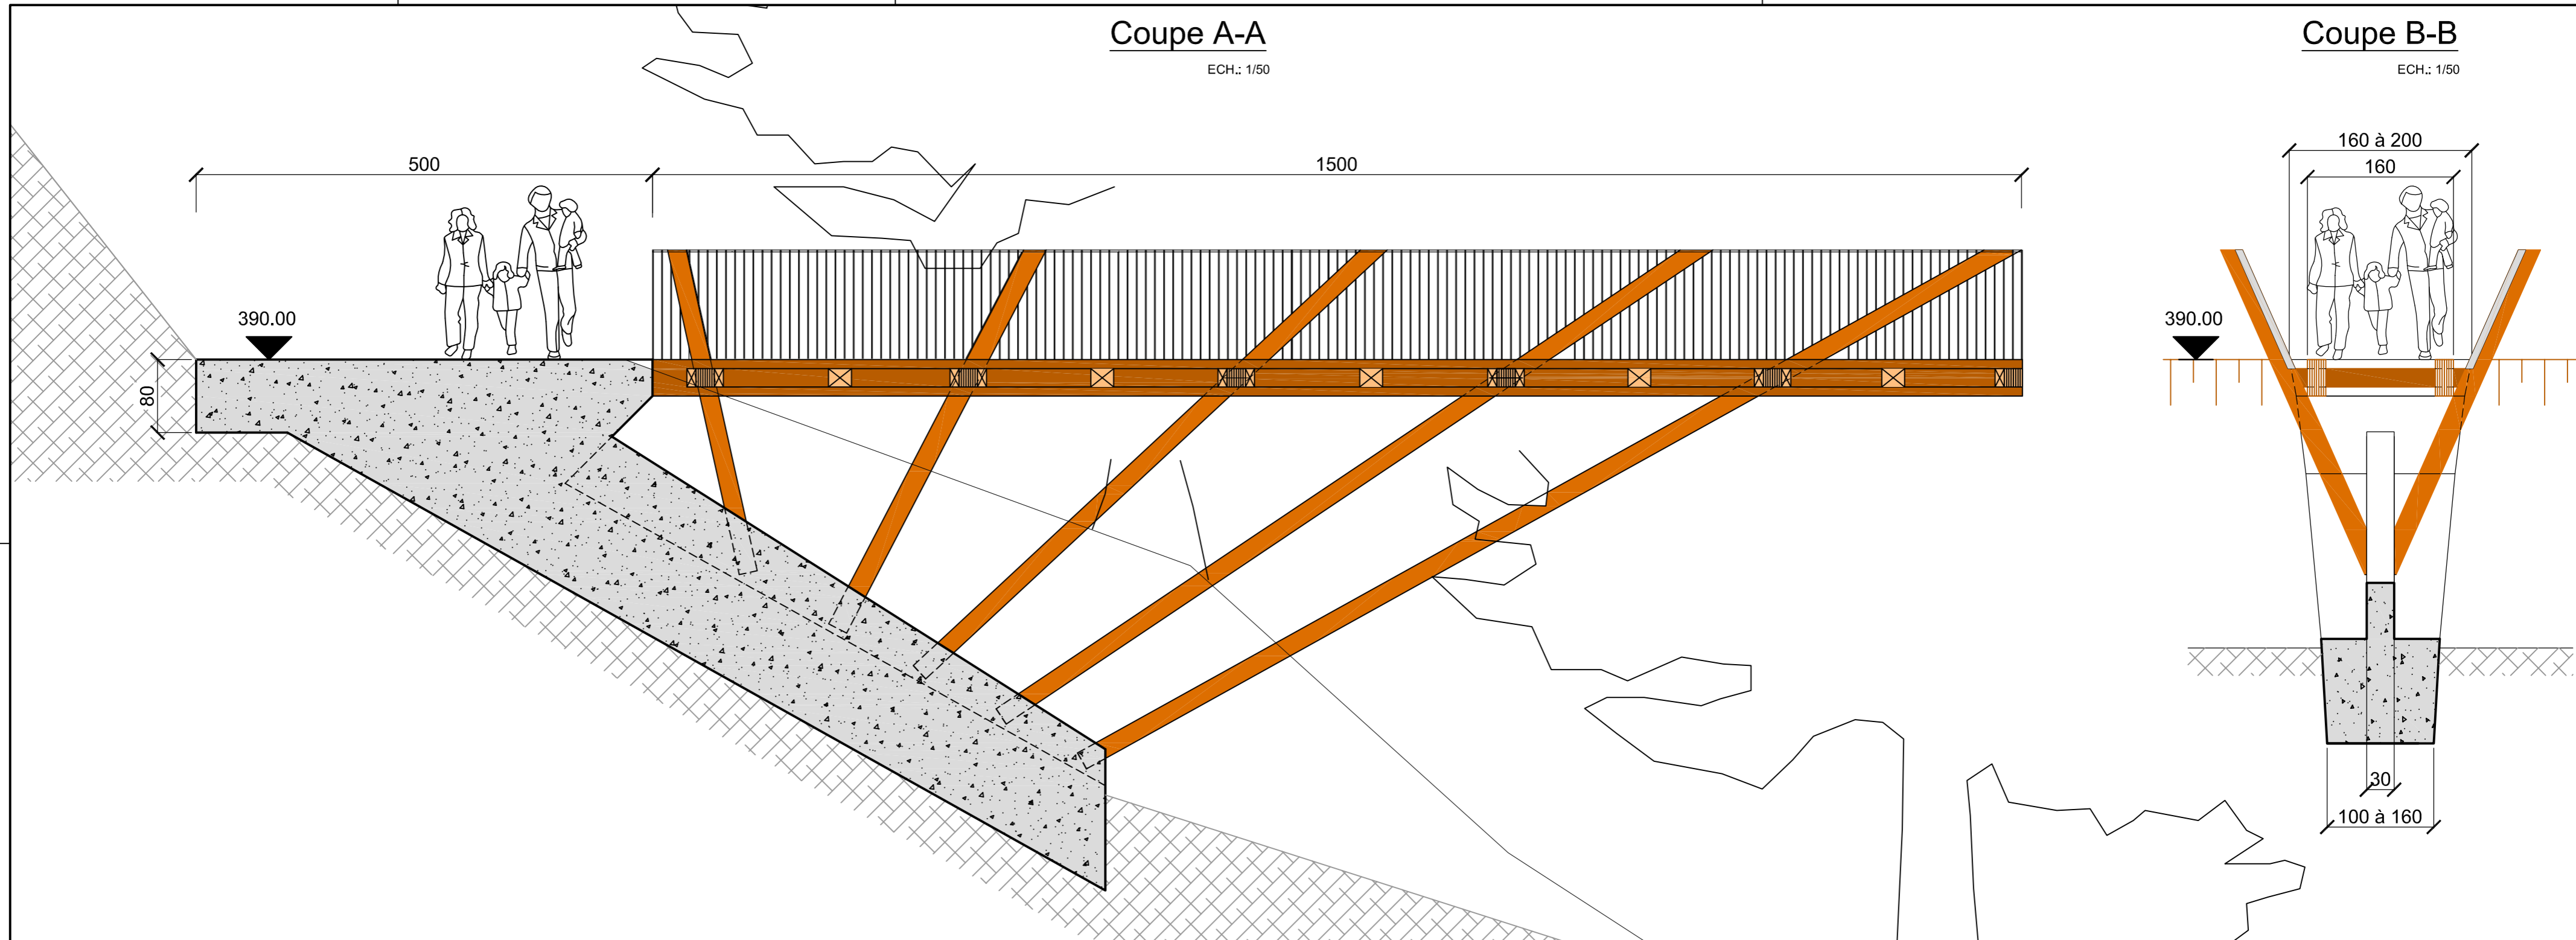

### Vue en plan

ECH.: 1/50

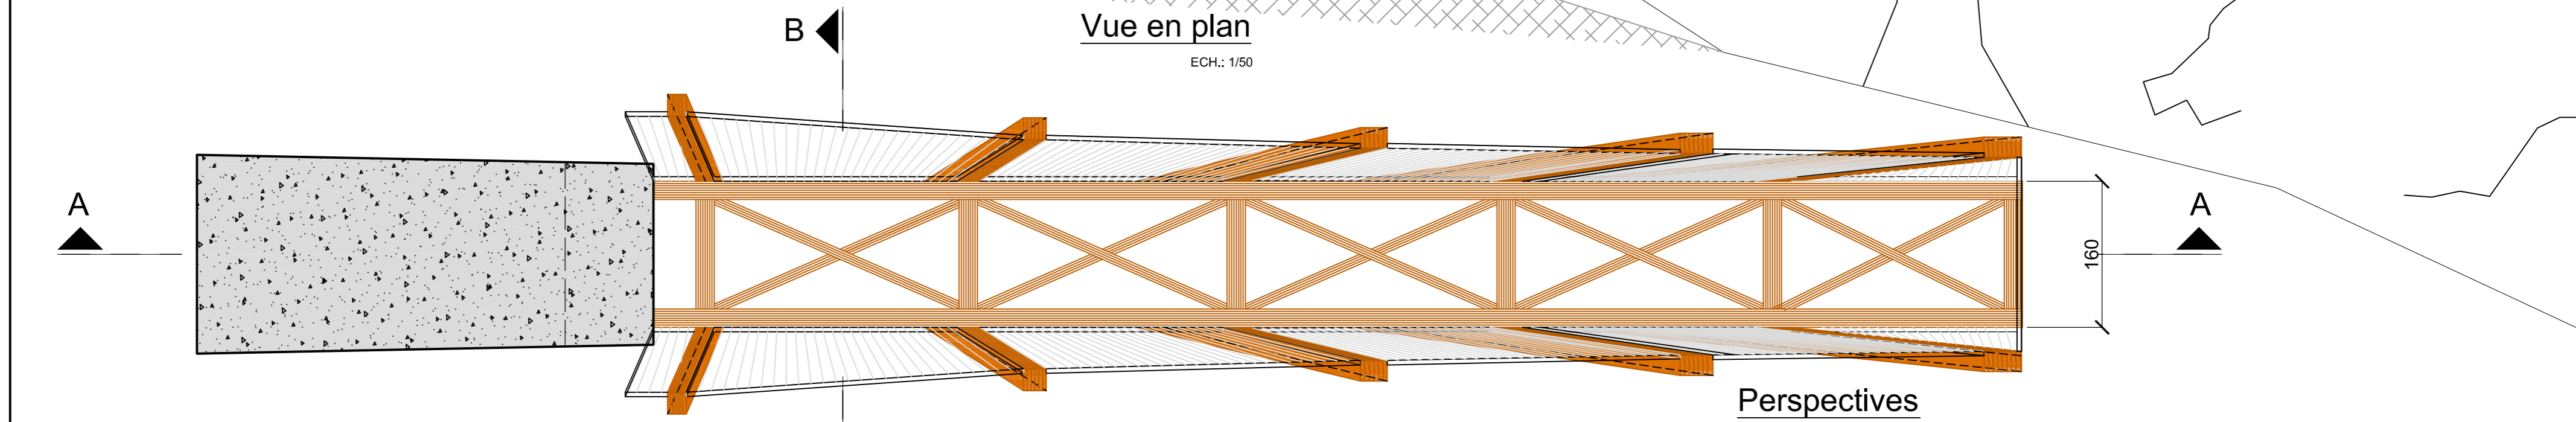

### Perspectives



## DIE "NATUR-RAMPE"

INGENIEUR: Eric HANSEN ( Best INGENIEURS-CONSEILS )  
 ARCHITECTE: Rolf GIESLER ( Teisen- Giesler ARCHITECTES )